

BUILDING DESIGN PARTNERSHIP SHALL HAVE NO RESPONSIBILITY FOR ANY USE MADE OF THIS DOCUMENT OTHER THAN FOR THAT WHICH IT WAS PREPARED AND ISSUED.

ALL DIMENSIONS SHOULD BE CHECKED ON SITE.

DO NOT SCALE FROM THIS DRAWING.

ANY DRAWING ERRORS OR DIVERGENCES SHOULD BE BROUGHT TO THE ATTENTION OF BUILDING DESIGN PARTNERSHIP AT THE ADDRESS SHOWN.

REVISION	DESCRIPTION	DRAWN	CHECKED	DATE

NE- CHAMPAGNE BAR ADDED AS INSTRUCTED.

ND- SOUTH MPH MOVING PARTITION STORE UPDATED TO SHOW SINGLE DOOR

NC- PARTITION AND SANITARY SET OUT UPDATED TO SUIT LIFT #11 BLOCKWORK REQUIREMENTS


ADJUSTMENTS TO RAMP/CORRIDOR IN EXISTING. REMOVAL OF PASS DOORS TO BAR.

NB- Extended HV switchroom revised layout updated.

NA - REVISION TO NORTH CORES TO PERMIT AN ALTERNATE MEANS OF FIRE FIGHTER ACCESS INTO THE MPH

N - Doors revised to meet requirements for minimum structural opening sizes. Adjacent walls adjusted to allow for extra width. Doors added to extended section. Concrete ribs removed from south retaining wall. Revised Zones B & E toilet layout. Steel columns changed to concrete.

REVISION	DESCRIPTION	DRAWN	CHECKED	DATE

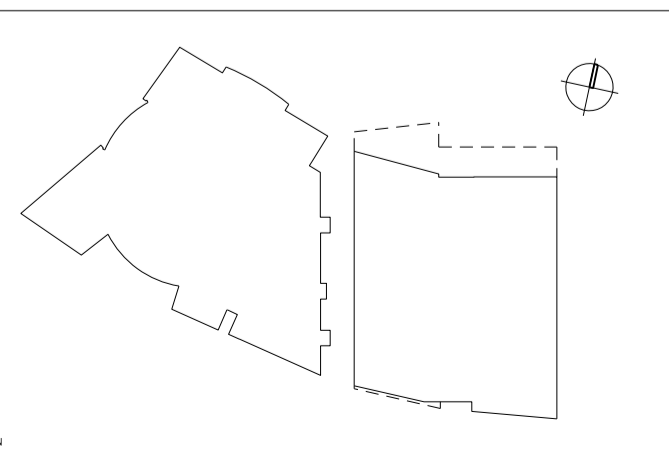

15 Exchange Place,
Glasgow,
G1 3AN
T +44 [0]141 227 7900
F +44 [0]141 227 7901
www.bdp.com



PROJECT TITLE EICC	
PROJECT NUMBER P2002877	SCALE 1:200@A1
DRAWING TITLE EICC LEVEL -2 PROPOSED GA PLAN	DATE 23/07/2009
REVISION (20)AP002	REVISION NE