

BUILDING DESIGN PARTNERSHIP SHALL HAVE NO RESPONSIBILITY FOR ANY USE MADE OF THIS DOCUMENT OTHER THAN FOR THAT WHICH IT WAS PREPARED AND ISSUED.


ALL DIMENSIONS SHOULD BE CHECKED ON SITE.

DO NOT SCALE FROM THIS DRAWING.

ANY DRAWING ERRORS OR DIVERGENCES SHOULD BE BROUGHT TO THE ATTENTION OF BUILDING DESIGN PARTNERSHIP AT THE ADDRESS SHOWN BELOW.

NOTES

FIRST ISSUE	GF	LM	24.08.12
DESIGN/DESCRIPTION	DRAWN	CHECKED	DATE

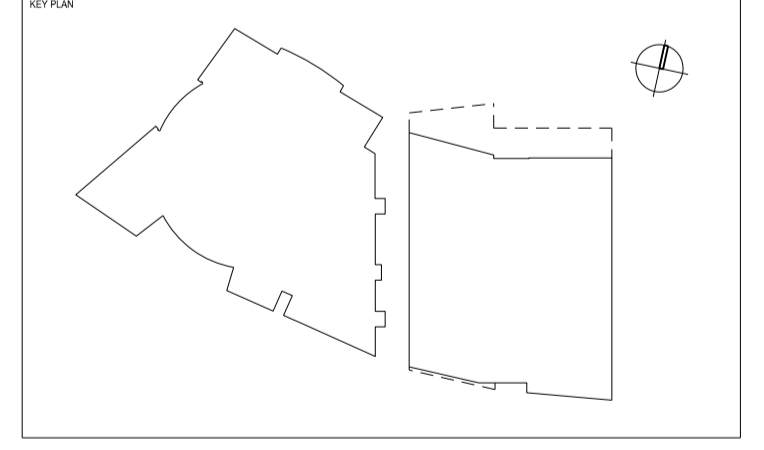

BDP.

15 Exchange Place,
Glasgow,
G1 3AN
T +44 (0)141 227 7900
F +44 (0)141 227 7901
www.bdp.com

PROJECT TITLE EICC	
PROJECT NUMBER P2002877	
SCALE 1:200@A1	DATE 23/07/2009
DRAWING TITLE EICC LEVEL 0 PROPOSED GA PLAN	
CONTRACT (20)AP004	REVISION NF